



BEARING BARS 3/16 X 2 F.B.

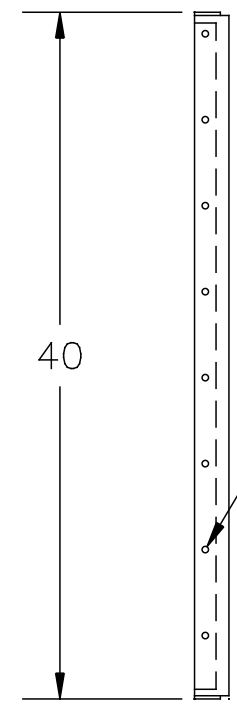

3/8 DIA. RIVETS @ 5" O.C.

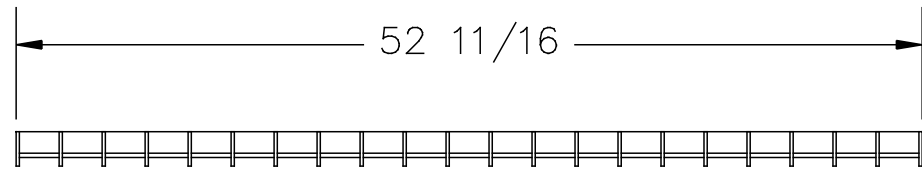

U.S. FOUNDRY & MFG. CORP.
MEDLEY, FLORIDA

NOTES:

- 1- MATERIAL: STEEL, PAINTED TO F.D.O.T. SPECIFICATIONS.
- 2- GALVINIZED UPON REQUEST.
- 3- WEIGHT: 185 LBS. APP.
- 4- LOADING: NON-TRAFFIC.

USF 6615 STEEL GRATE

DWN. BY: DBB	SCALE: 1" = 1'-0"	DATE: 3/20/96
CHK. BY:	DWG. NO: 223	REV: